



American University
4400 Massachusetts Avenue, NW
Washington DC 20016-8200

Project
**AMERICAN
UNIVERSITY
CAMPUS PLAN
2011**



McKissack McKissack
1401 New York Avenue, NW
Suite 900
Washington DC 20006

EXHIBIT 15

Date

March 14, 2011

Scale




Drawing Name




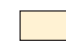



**EXISTING MAIN
CAMPUS PEDESTRIAN
AND VEHICULAR
CIRCULATION**


Drawing No.

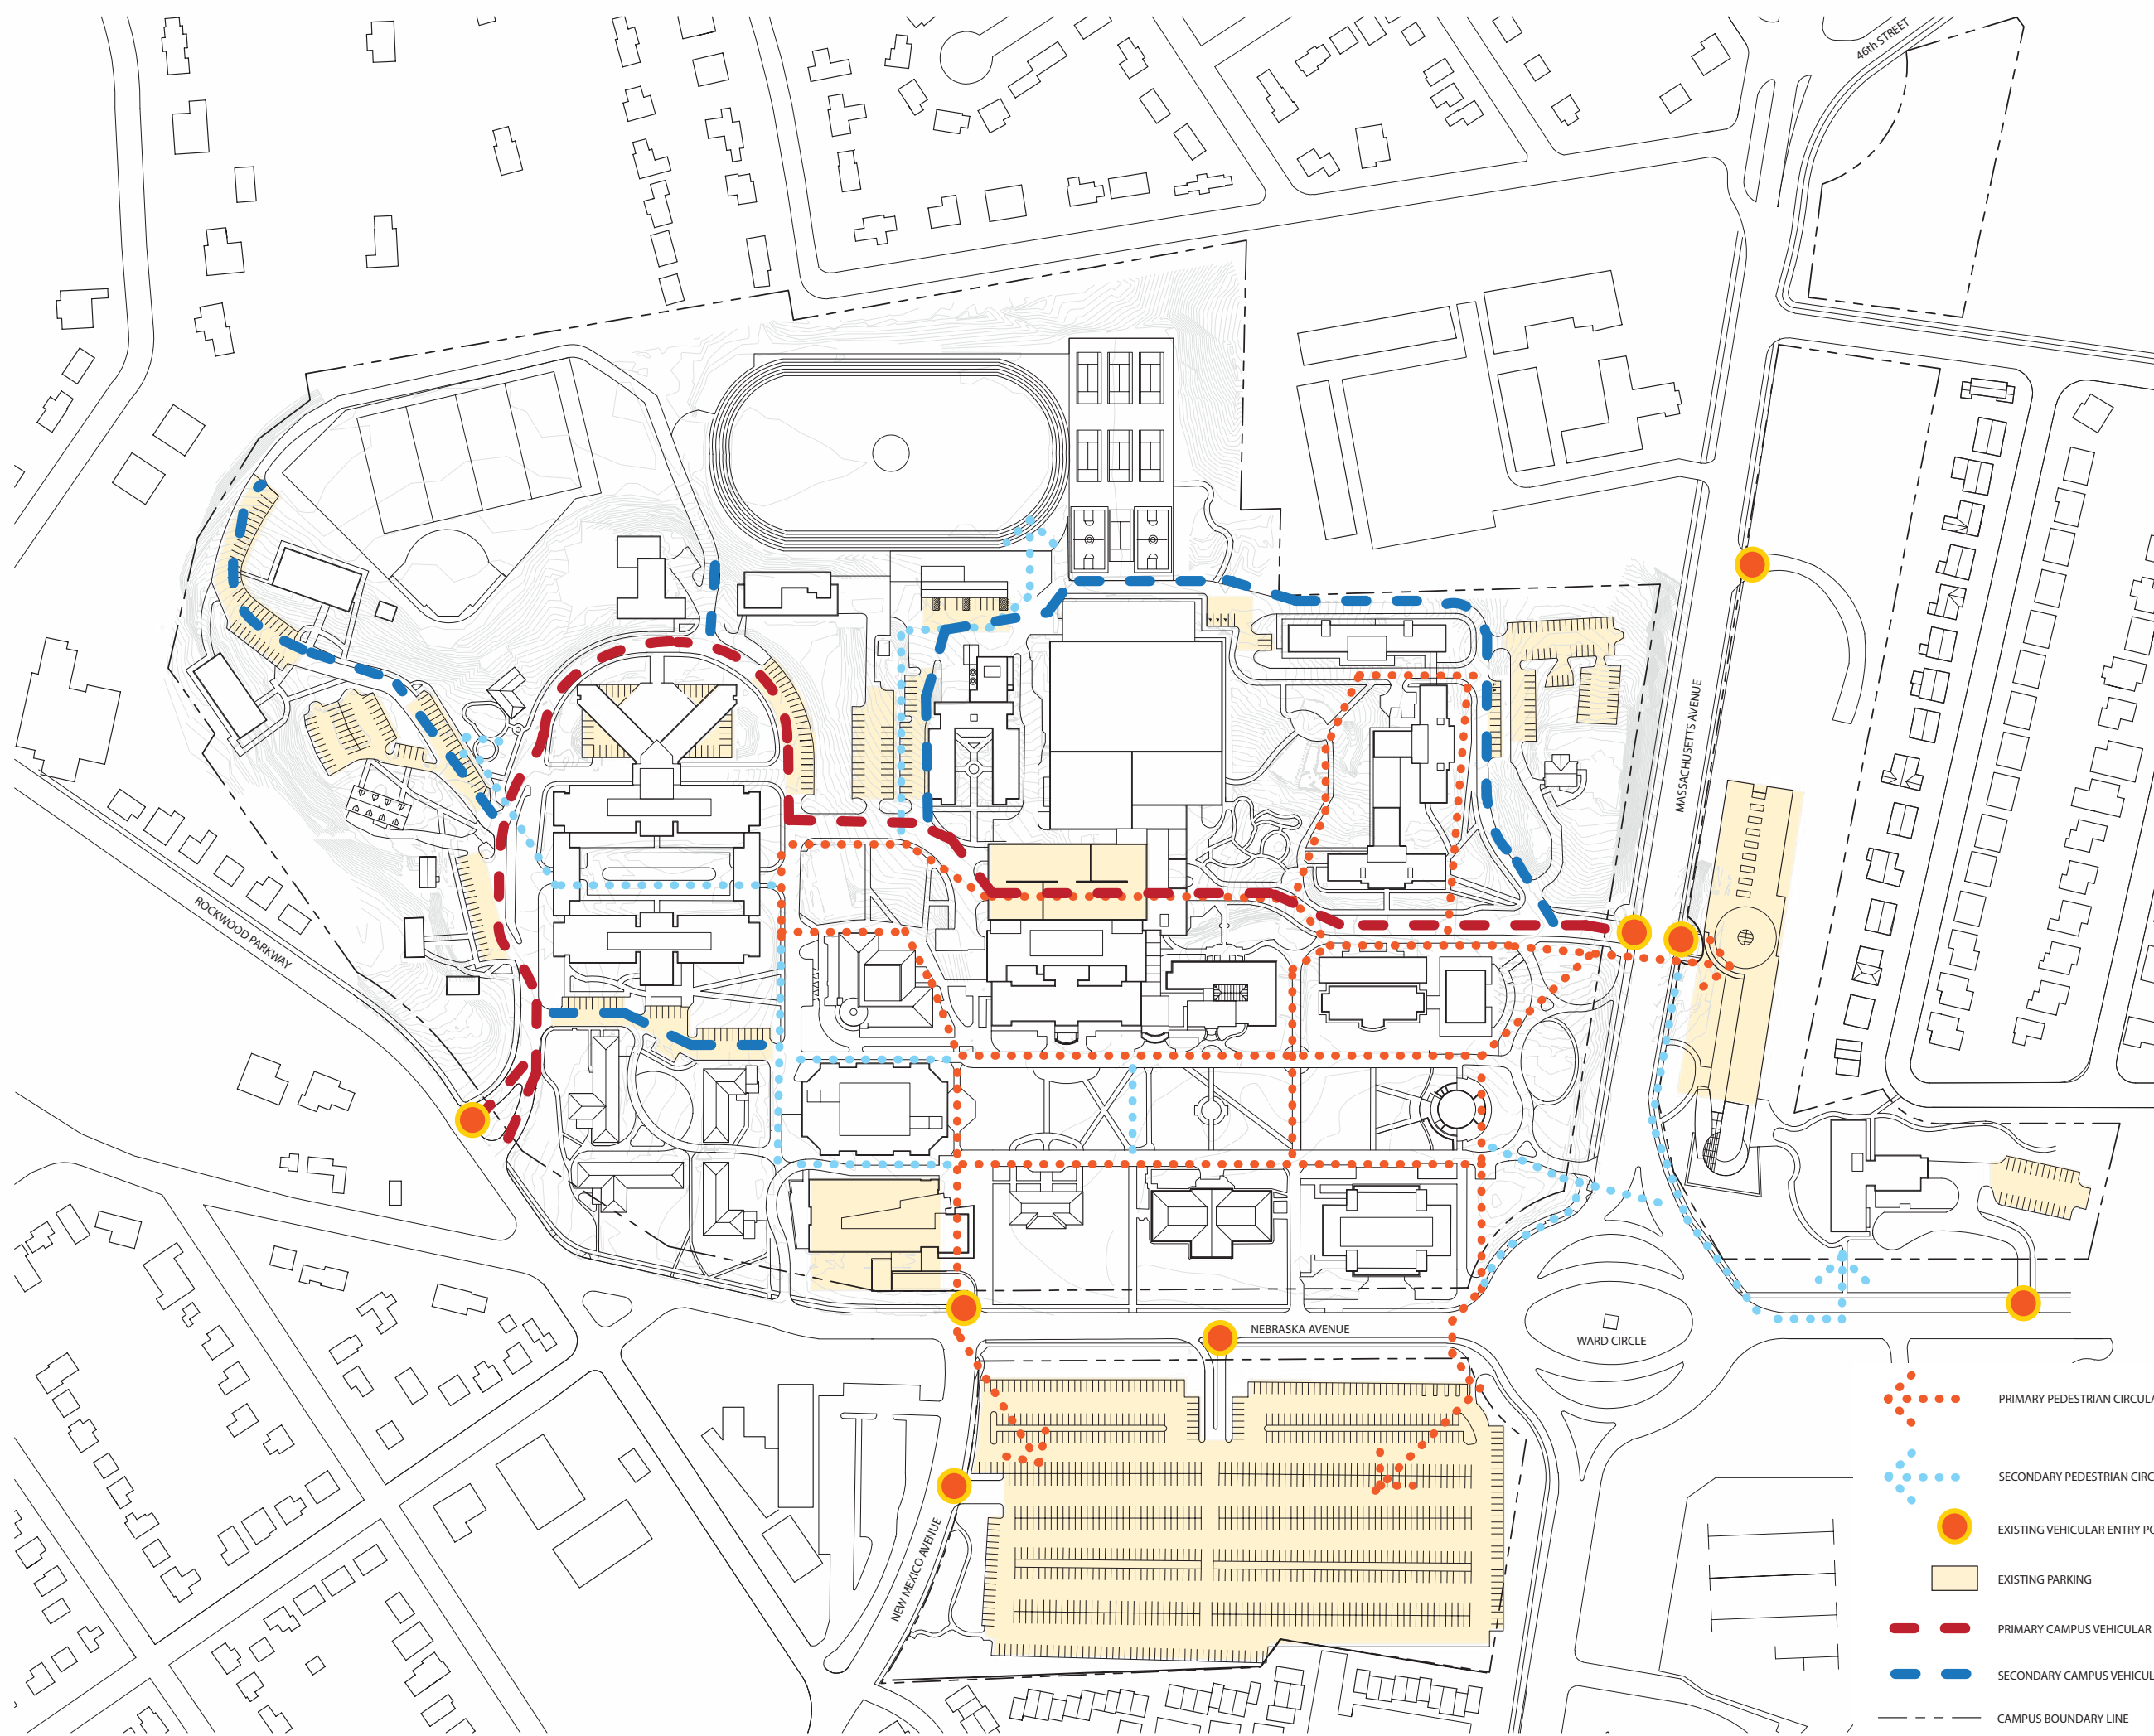15.1

copyright, ©2008 McKissack & McKissack



-  PRIMARY PEDESTRIAN CIRCULATION
-  SECONDARY PEDESTRIAN CIRCULATION
-  EXISTING VEHICULAR ENTRY POINTS
-  EXISTING PARKING
-  PRIMARY CAMPUS VEHICULAR CIRCULATION
-  SECONDARY CAMPUS VEHICULAR CIRCULATION
-  CAMPUS BOUNDARY LINE

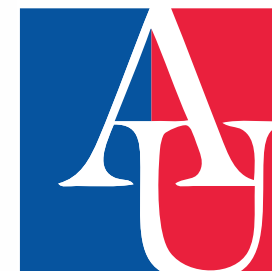


American University
4400 Massachusetts Avenue, NW
Washington DC 20016-8200

Project
**AMERICAN
UNIVERSITY
CAMPUS PLAN
2011**



McKissack McKissack
1401 New York Avenue, NW
Suite 900
Washington DC 20006


Date
March 14, 2011

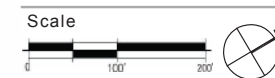


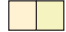




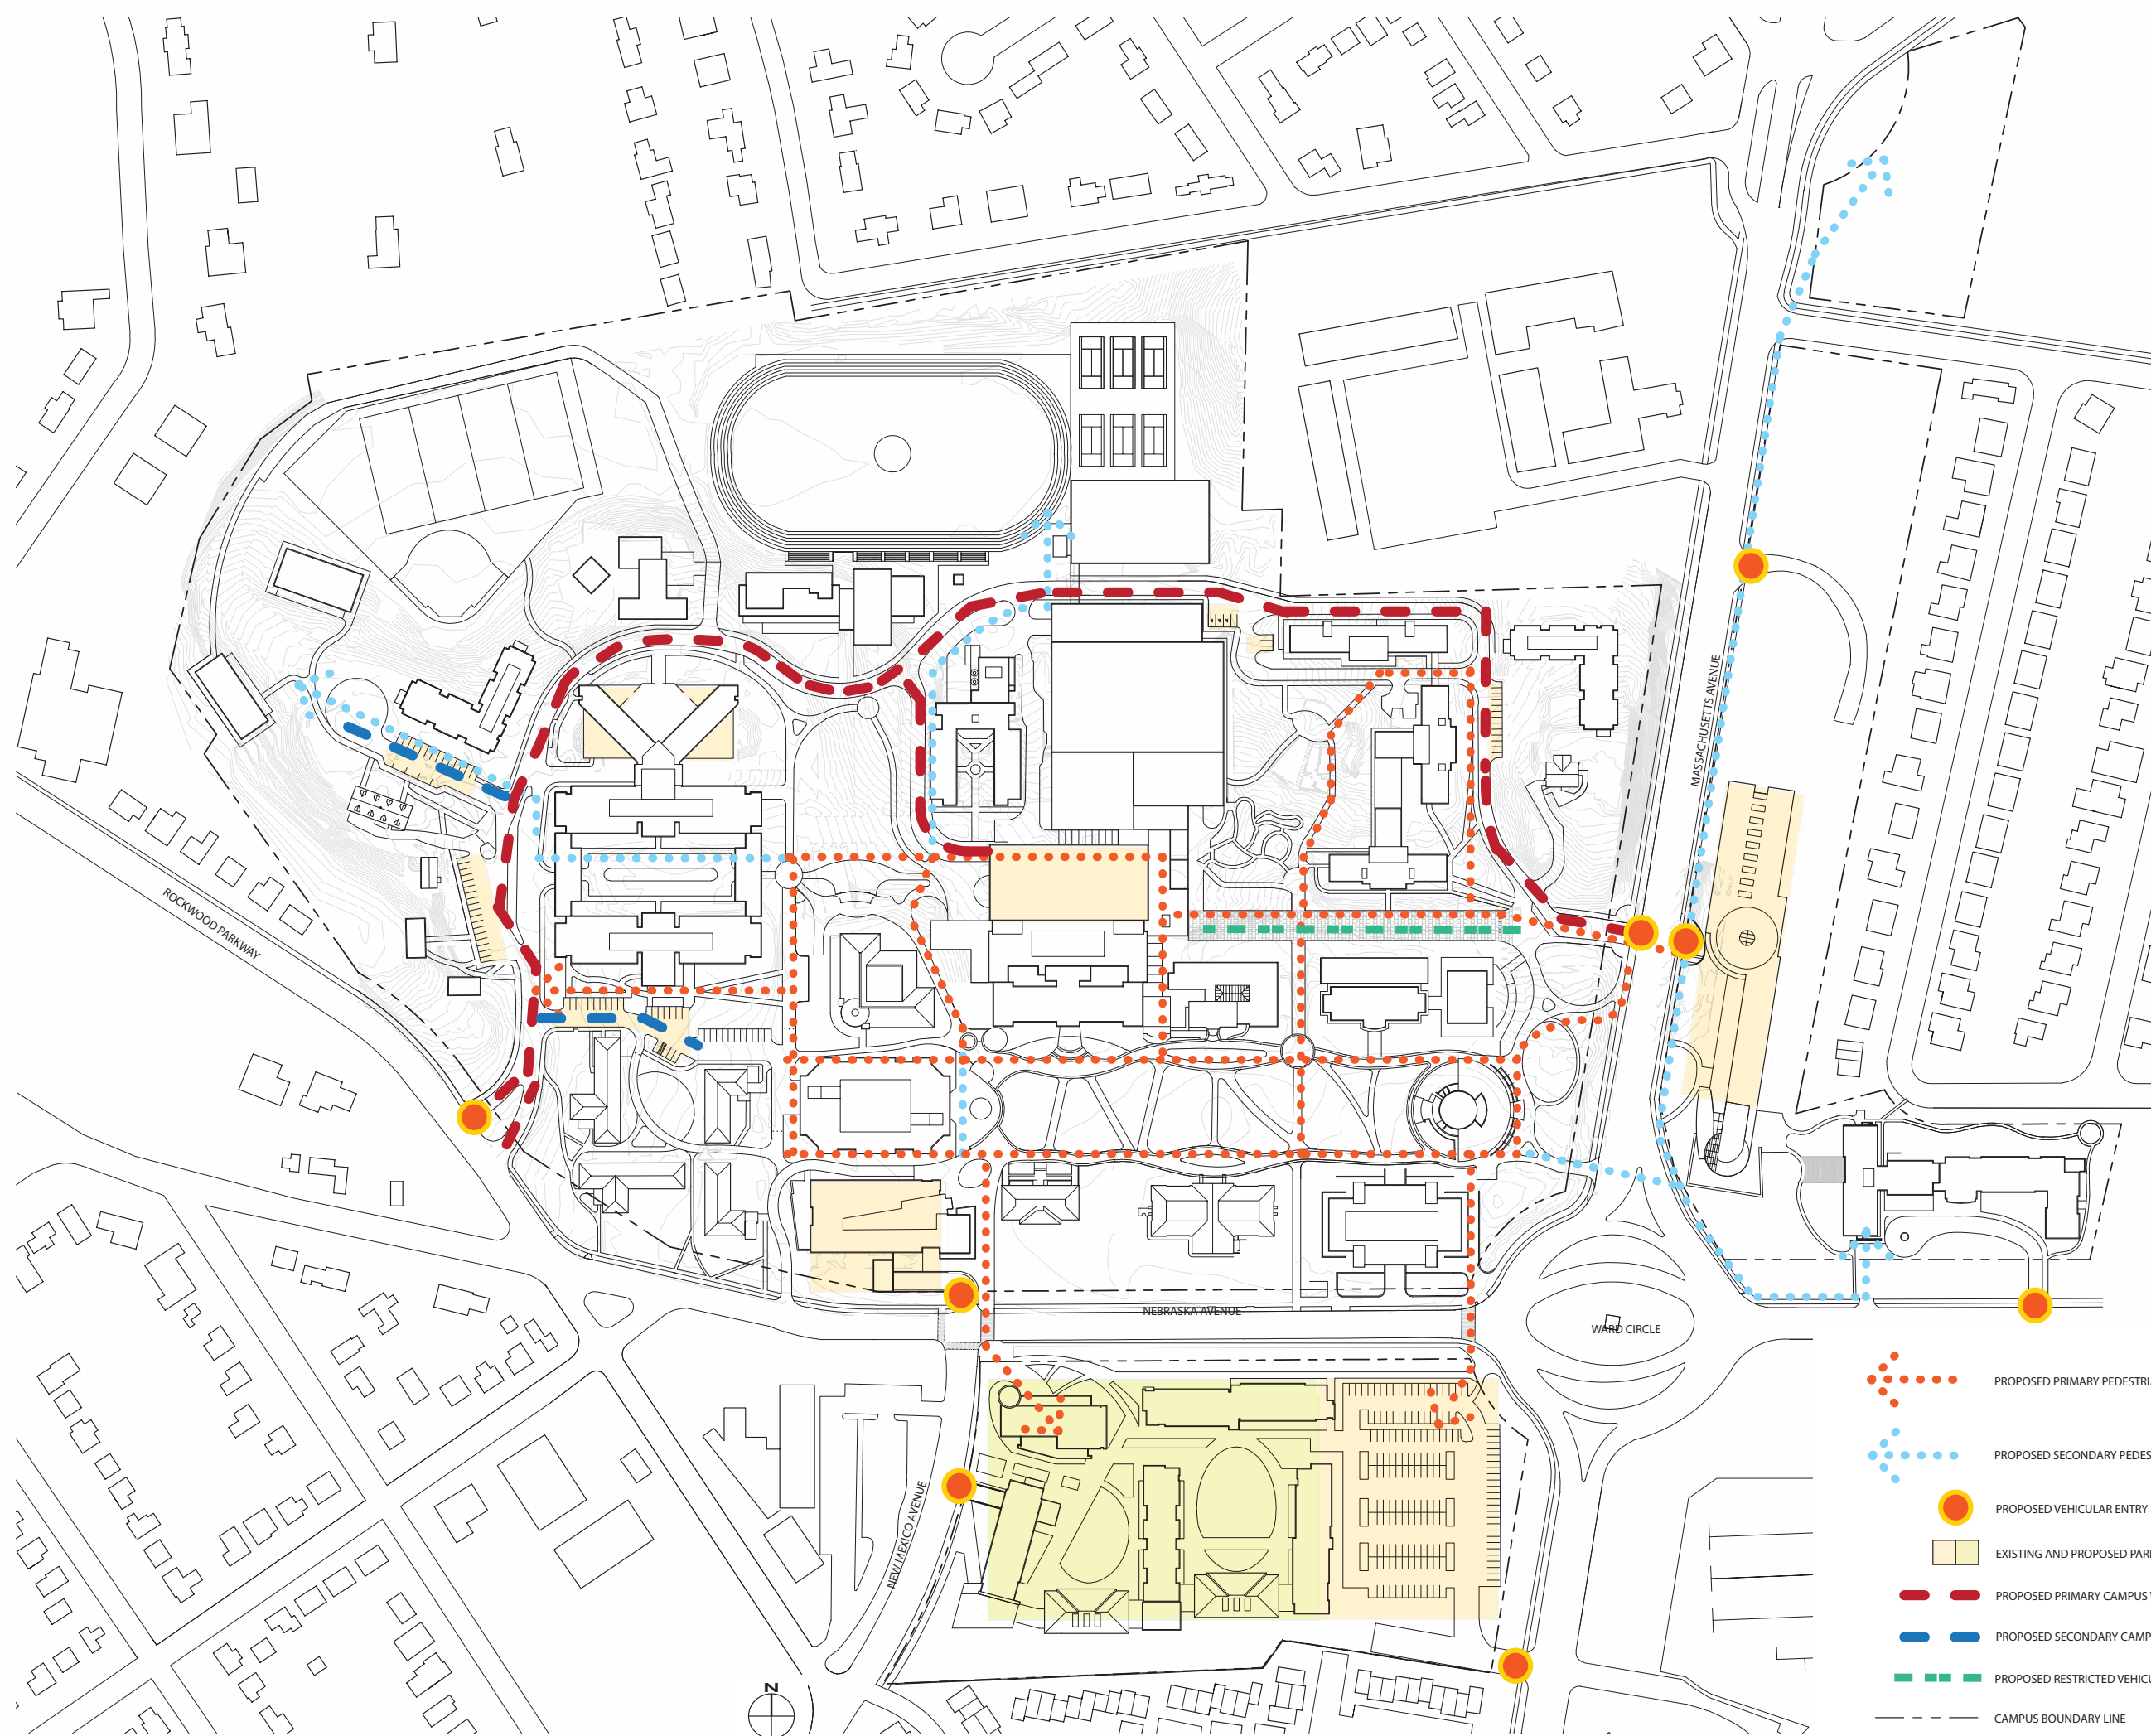


Drawing Name
**PROPOSED MAIN
CAMPUS PEDESTRIAN
AND VEHICULAR
CIRCULATION**

Drawing No.
15.2

copyright, ©2008 McKissack & McKissack



-  PROPOSED PRIMARY PEDESTRIAN CIRCULATION
-  PROPOSED SECONDARY PEDESTRIAN CIRCULATION
-  PROPOSED VEHICULAR ENTRY POINTS
-  EXISTING AND PROPOSED PARKING
-  PROPOSED PRIMARY CAMPUS VEHICULAR CIRCULATION
-  PROPOSED SECONDARY CAMPUS VEHICULAR CIRCULATION
-  PROPOSED RESTRICTED VEHICULAR CIRCULATION
-  CAMPUS BOUNDARY LINE

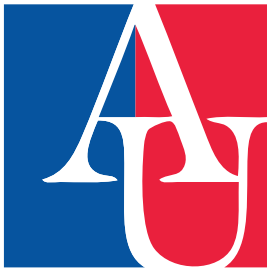

American University
4400 Massachusetts Avenue, NW
Washington DC 20016-8200


Project
**AMERICAN
UNIVERSITY
CAMPUS PLAN
2011**



McKissack McKissack
1401 New York Avenue, NW
Suite 900
Washington DC 20006

Date

March 14, 2011

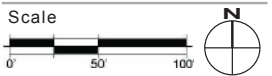





Drawing Name

**EXISTING TENLEY
CAMPUS PEDESTRIAN
AND VEHICULAR
CIRCULATION**

Drawing No.

15.3

copyright, ©2008 McKissack & McKissack

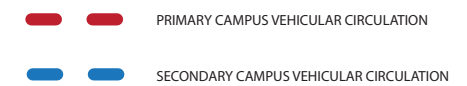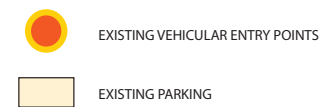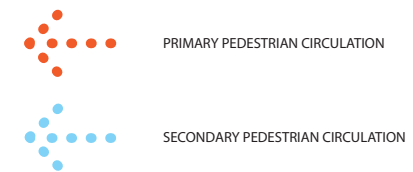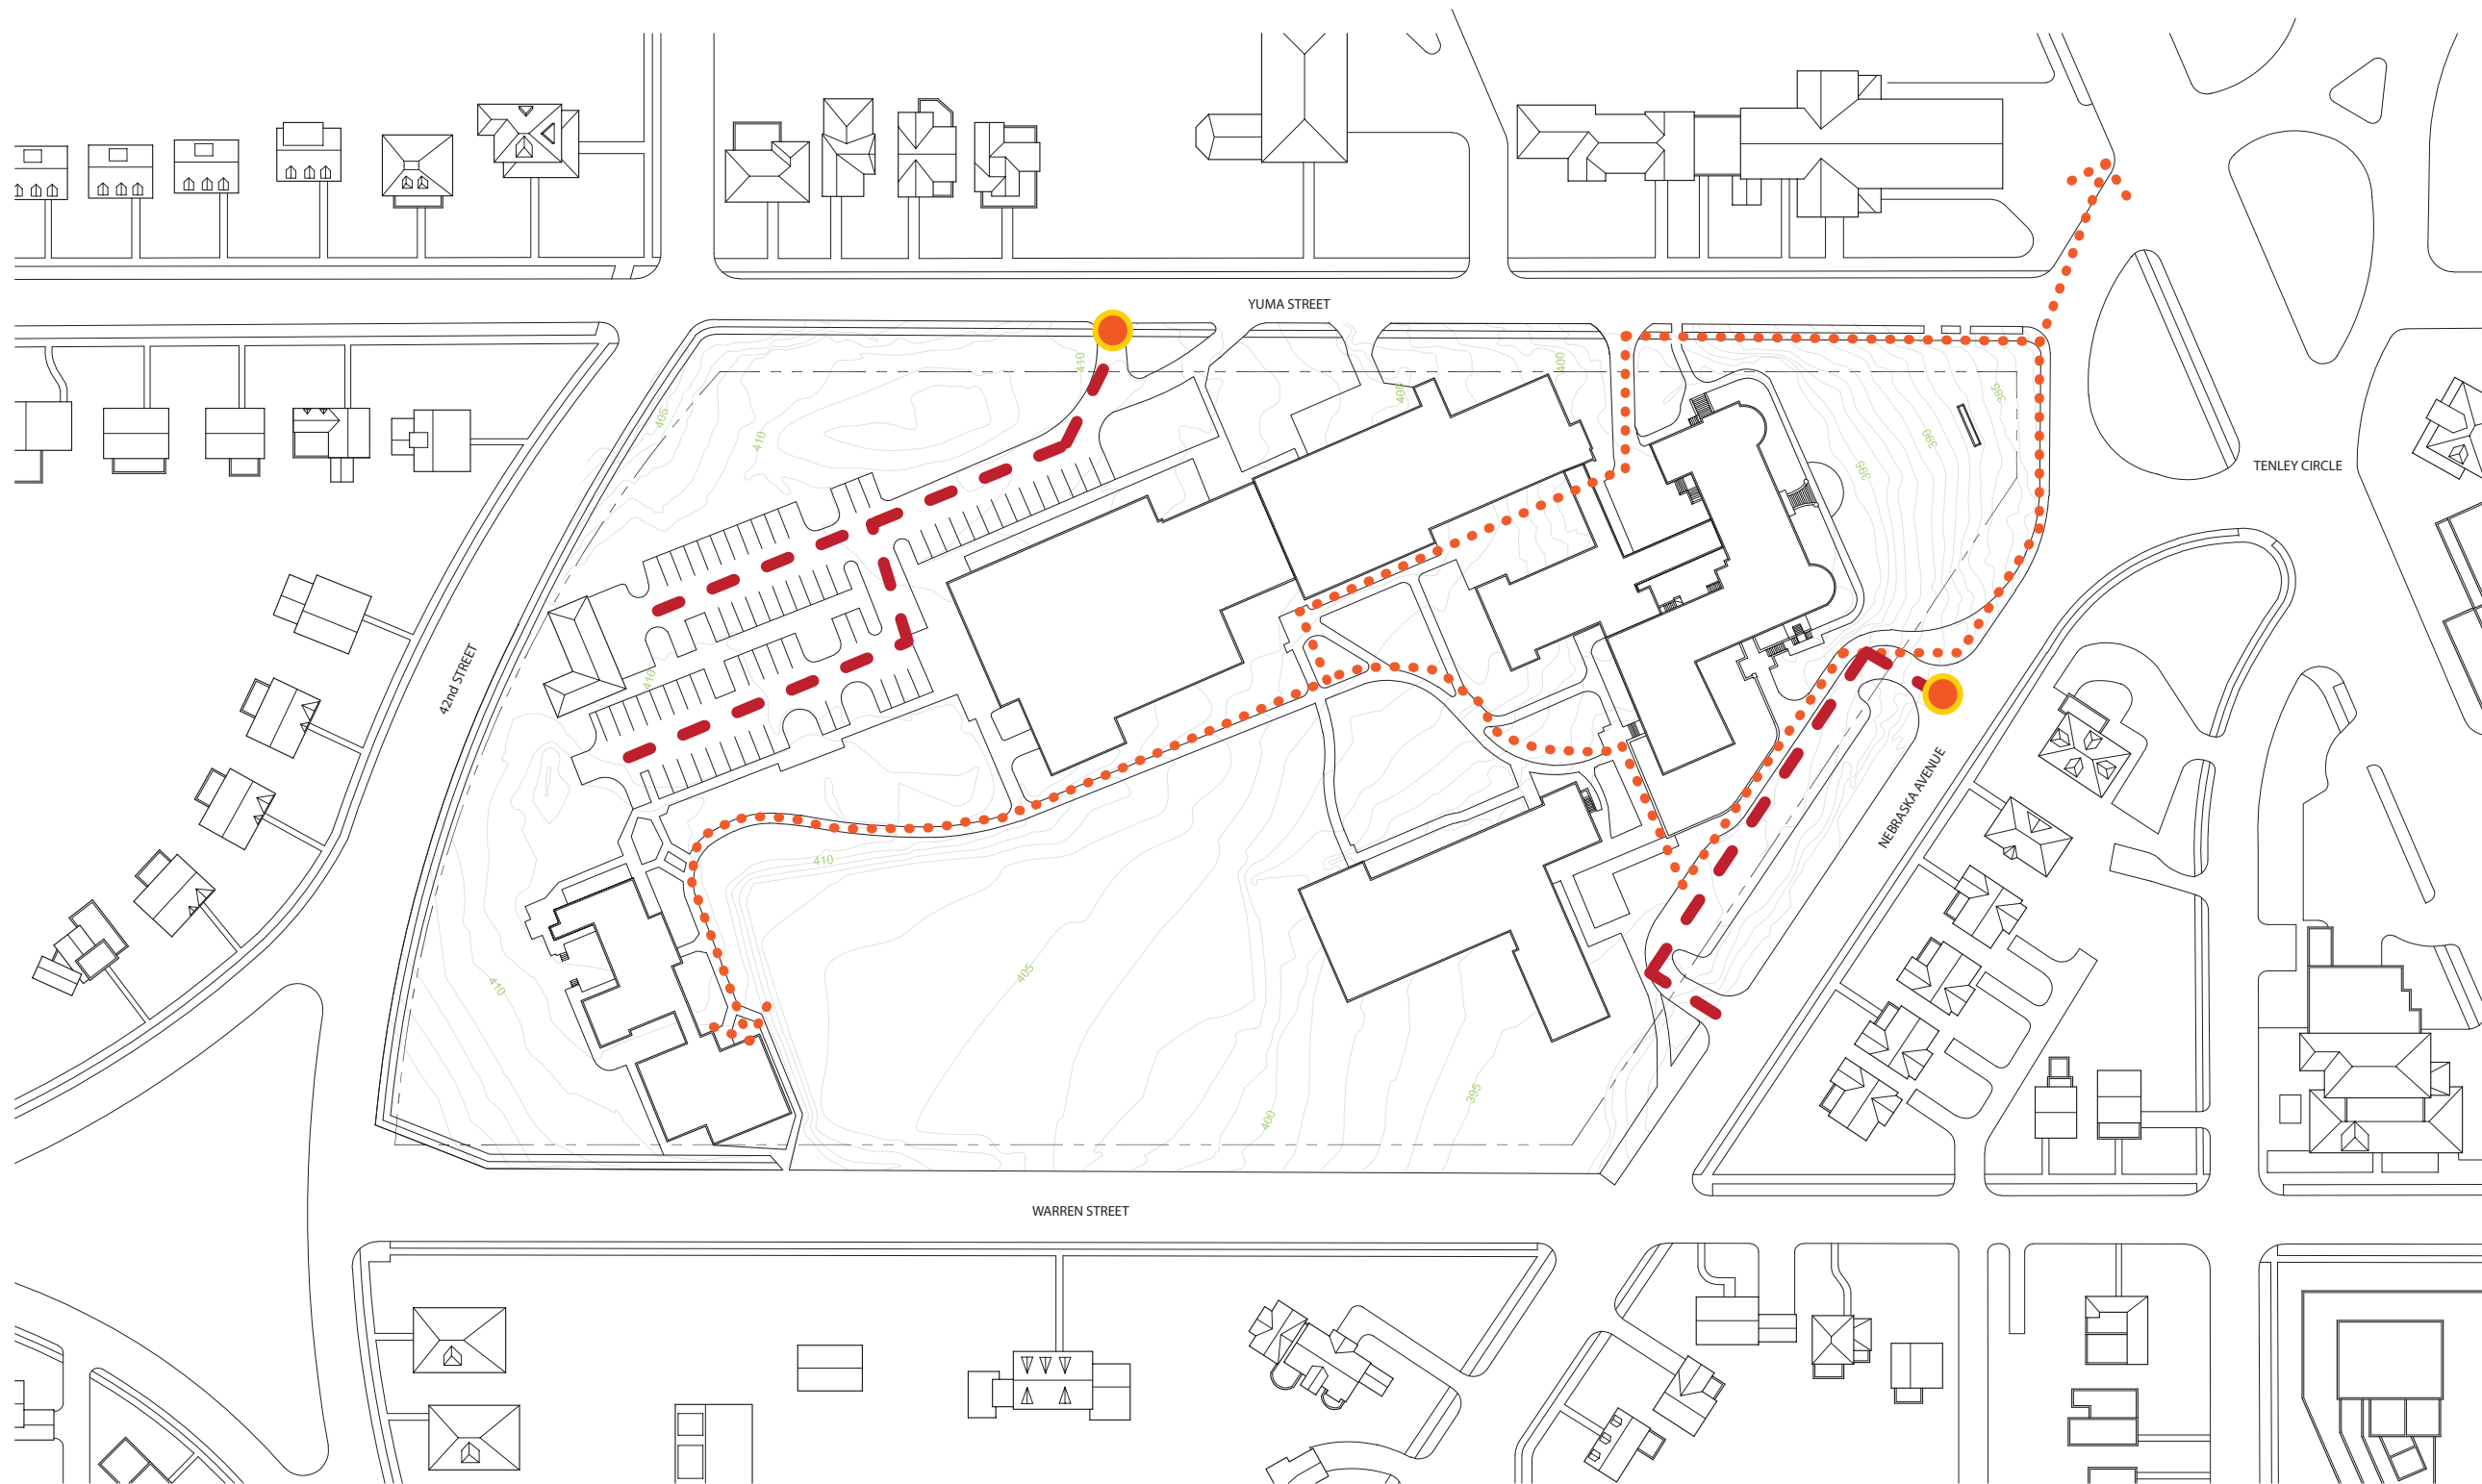



American University
4400 Massachusetts Avenue, NW
Washington DC 20016-8200


Project
**AMERICAN
UNIVERSITY
CAMPUS PLAN
2011**



McKissack McKissack
1401 New York Avenue, NW
Suite 900
Washington DC 20006

Date

March 14, 2011

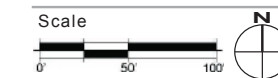

Drawing Name

**PROPOSED TENLEY
CAMPUS PEDESTRIAN
AND VEHICULAR
CIRCULATION**

Drawing No.

15.4

copyright, ©2008 McKissack & McKissack

