



American University  
4400 Massachusetts Avenue, NW  
Washington DC 20016-8200


Project  
**AMERICAN  
UNIVERSITY  
CAMPUS PLAN  
2011**



McKissack McKissack  
1401 New York Avenue, NW  
Suite 900  
Washington DC 20006

**EXHIBIT 16**

Date  
March 14, 2011

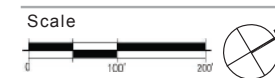


Drawing Name

**EXISTING MAIN  
CAMPUS UTILITIES**


Drawing No.

16.1

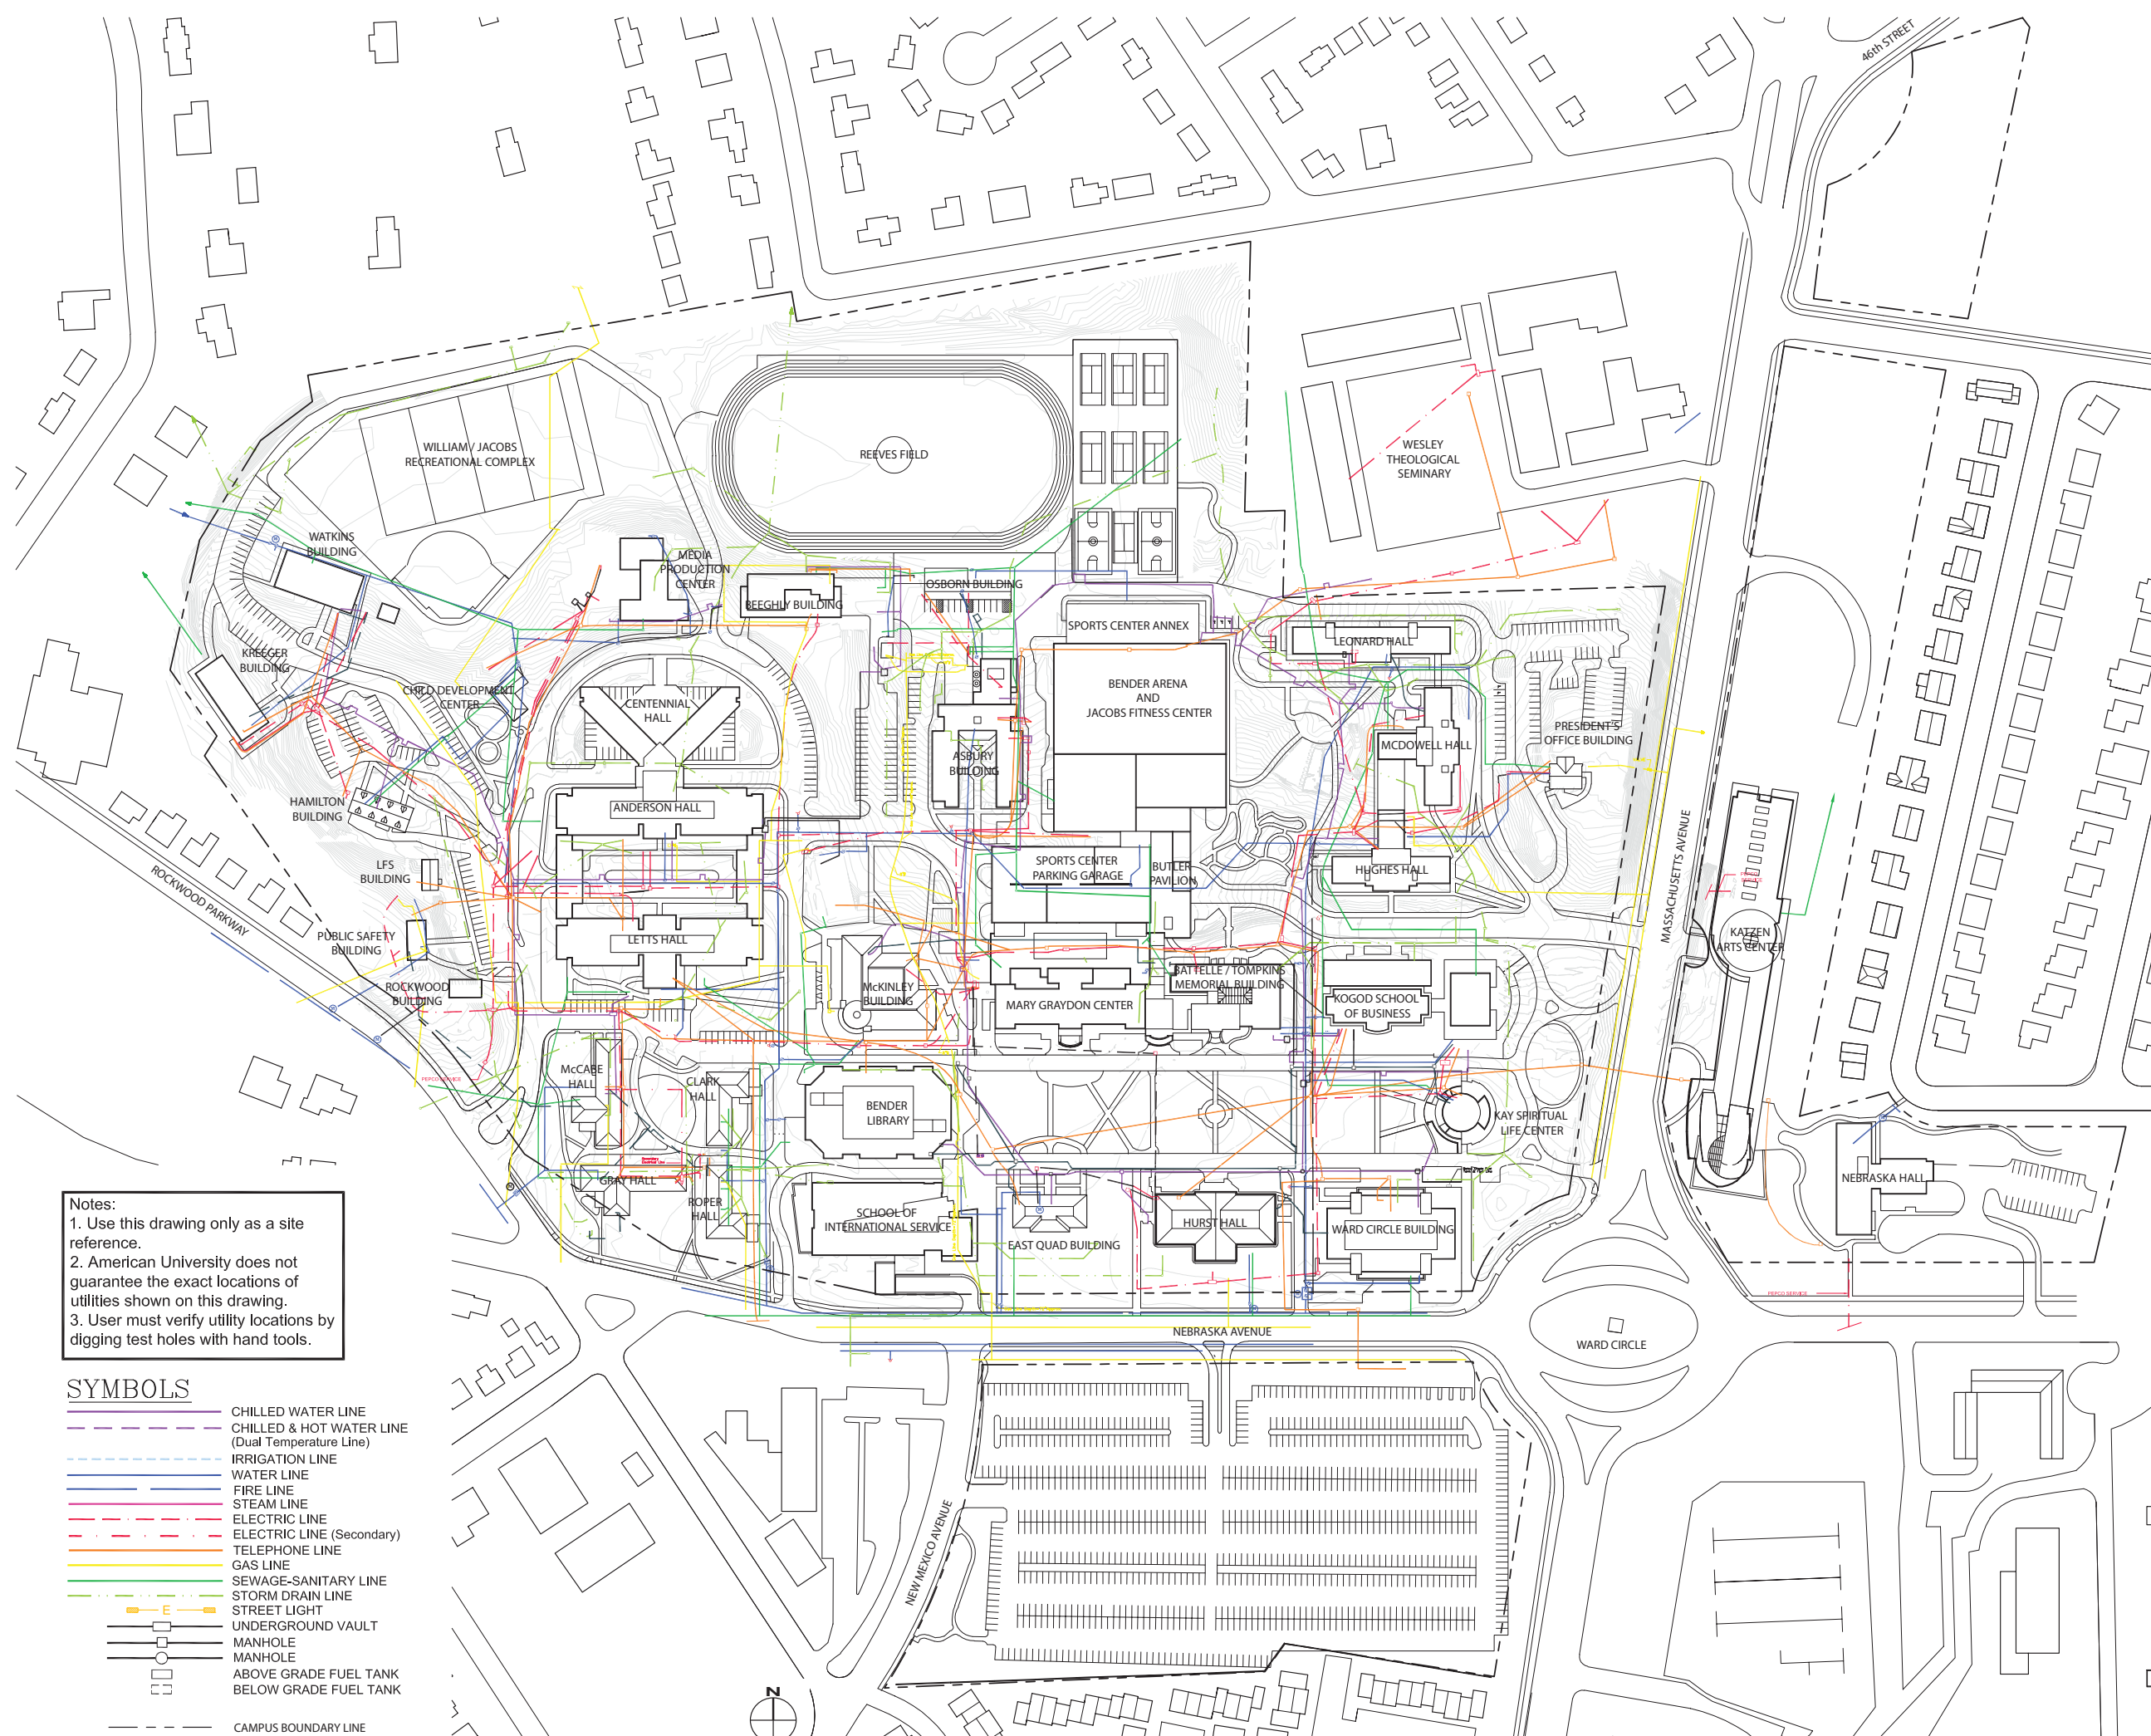

Notes:  
1. Use this drawing only as a site reference.  
2. American University does not guarantee the exact locations of utilities shown on this drawing.  
3. User must verify utility locations by digging test holes with hand tools.

SYMBOLS	
	CHILLED WATER LINE
	CHILLED & HOT WATER LINE (Dual Temperature Line)
	IRRIGATION LINE
	WATER LINE
	FIRE LINE
	STEAM LINE
	ELECTRIC LINE
	ELECTRIC LINE (Secondary)
	TELEPHONE LINE
	GAS LINE
	SEWAGE-SANITARY LINE
	STORM DRAIN LINE
	STREET LIGHT
	UNDERGROUND VAULT
	MANHOLE
	MANHOLE
	ABOVE GRADE FUEL TANK
	BELOW GRADE FUEL TANK
	CAMPUS BOUNDARY LINE

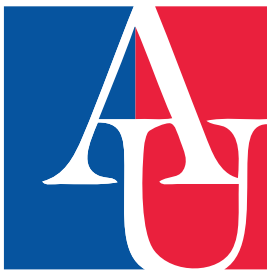


American University  
4400 Massachusetts Avenue, NW  
Washington DC 20016-8200

Project  
**AMERICAN  
UNIVERSITY  
CAMPUS PLAN  
2011**




McKissack McKissack  
1401 New York Avenue, NW  
Suite 900  
Washington DC 20006

Date  
March 14, 2011

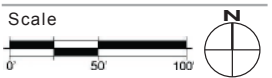

Drawing Name  
**EXISTING TENLEY  
CAMPUS UTILITIES**

Drawing No.  
**16.2**

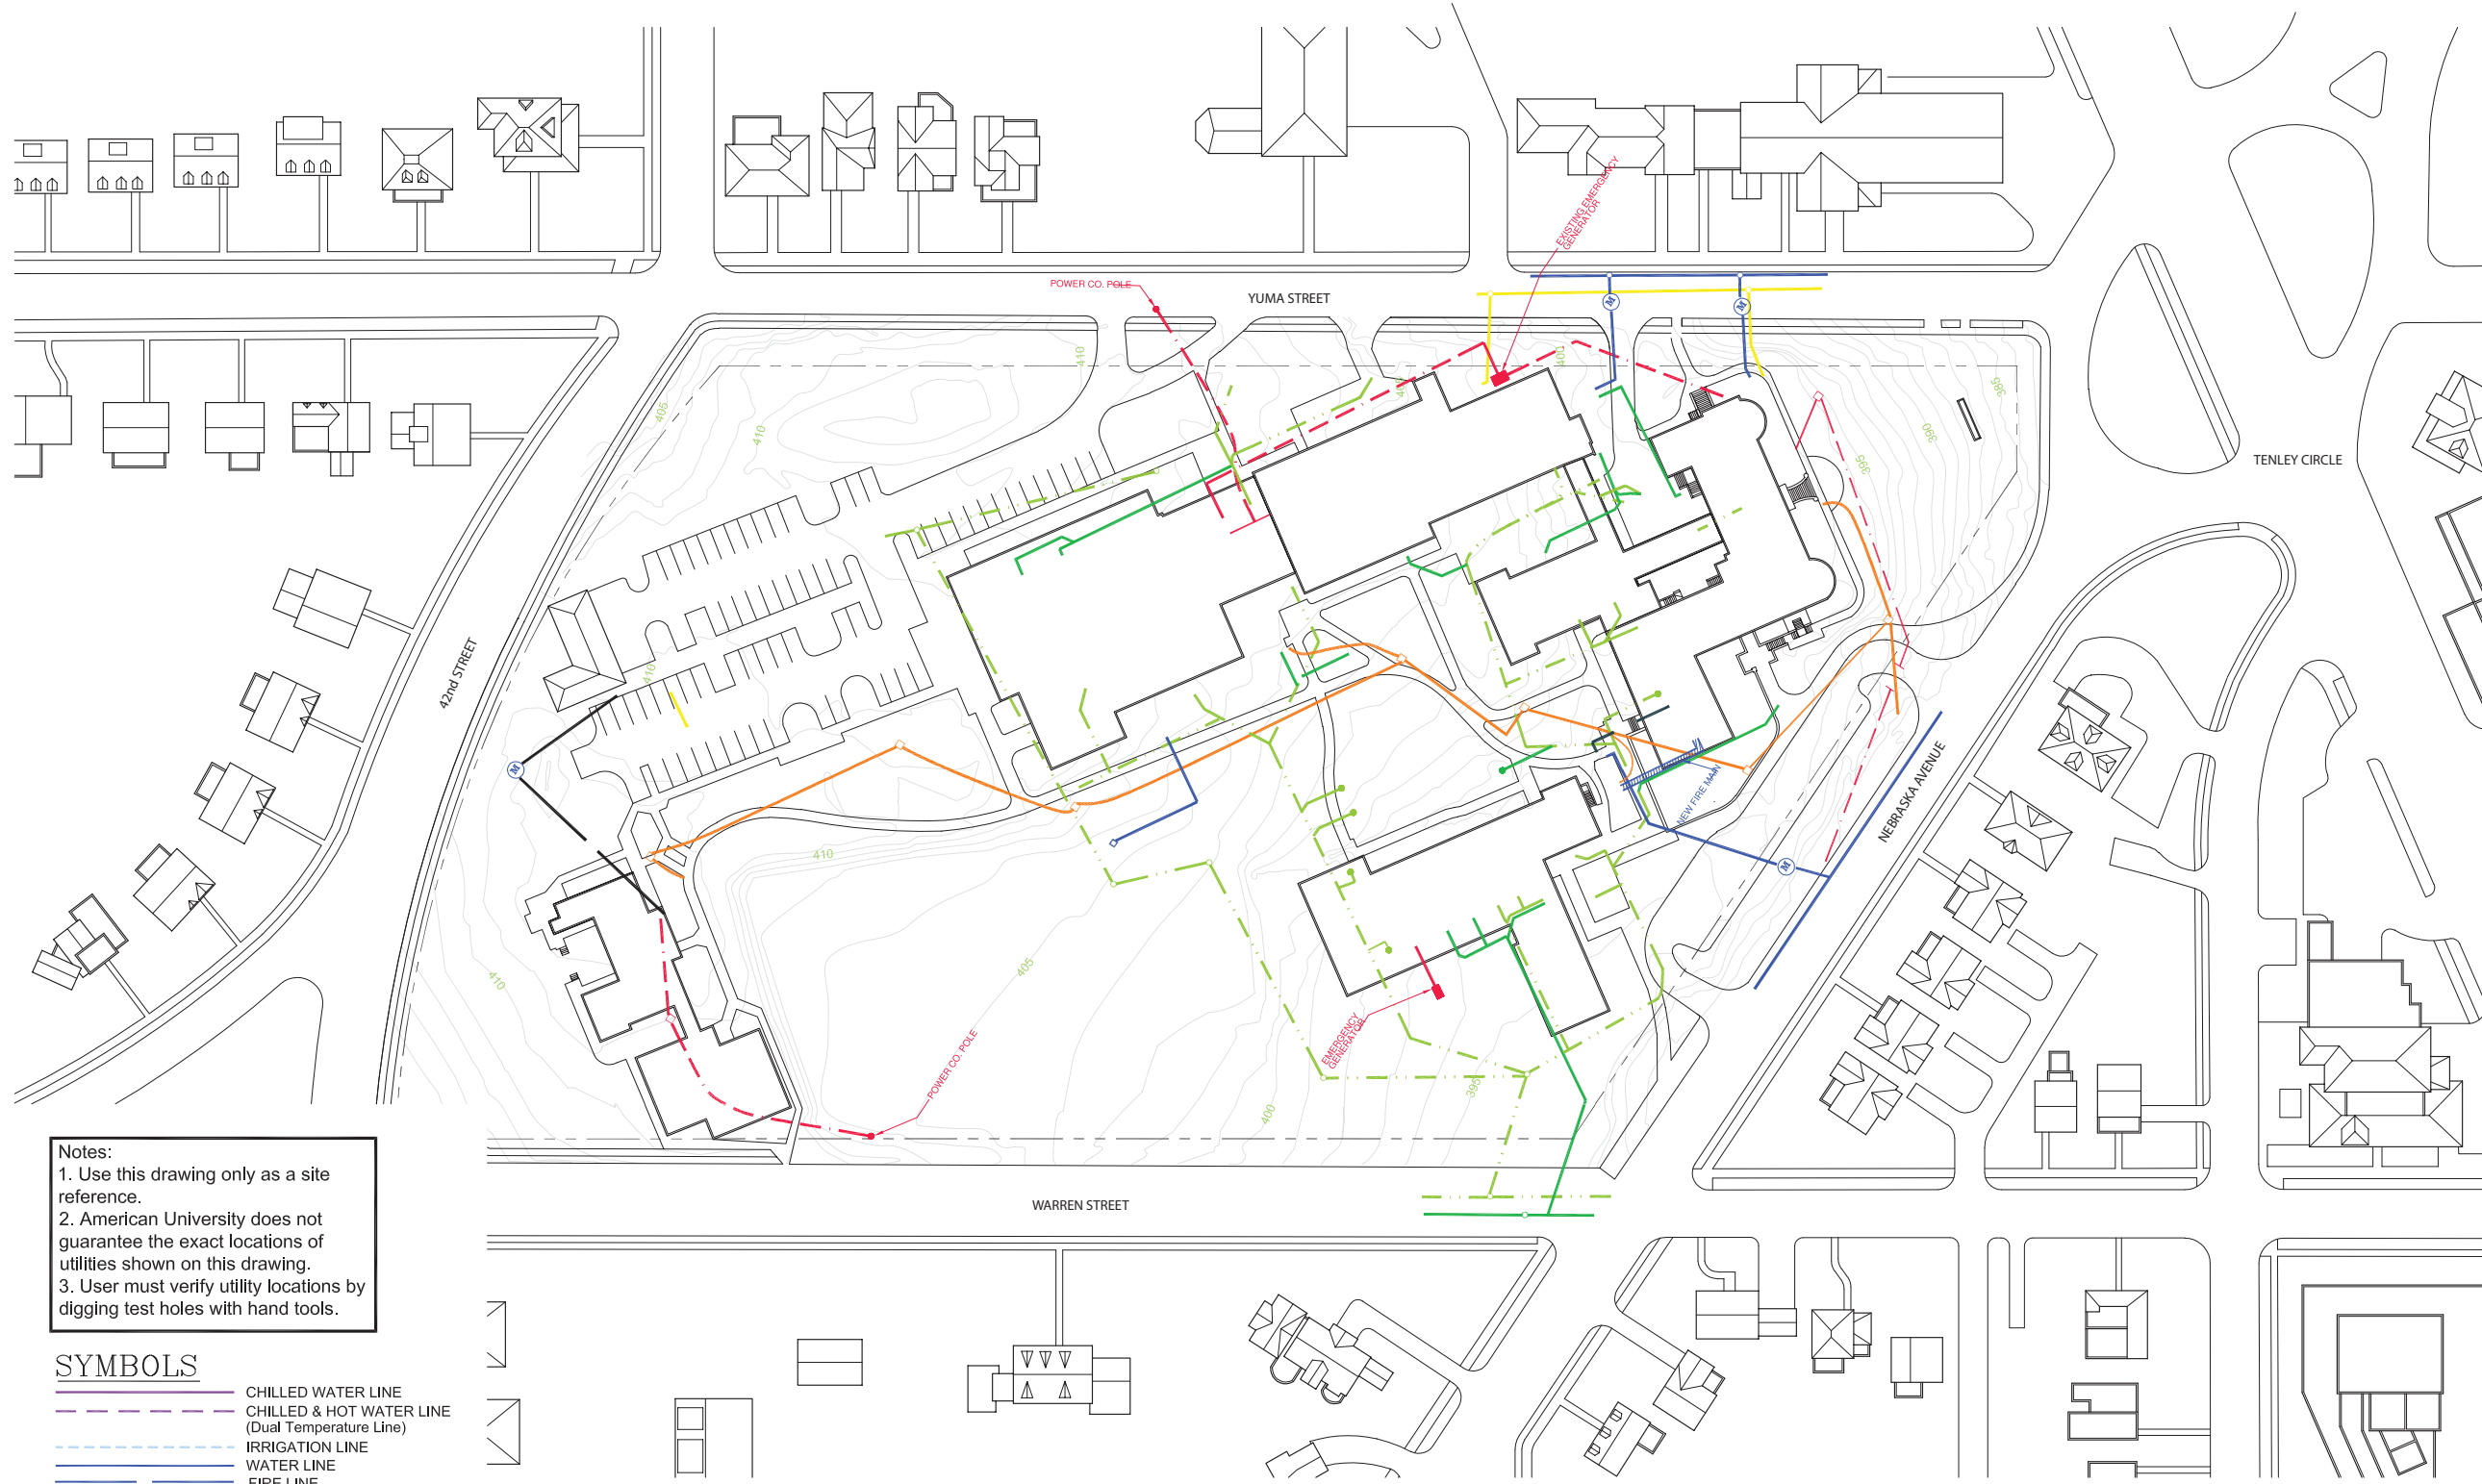

Notes:  
1. Use this drawing only as a site reference.  
2. American University does not guarantee the exact locations of utilities shown on this drawing.  
3. User must verify utility locations by digging test holes with hand tools.

**SYMBOLS**

	CHILLED WATER LINE
	CHILLED & HOT WATER LINE (Dual Temperature Line)
	IRRIGATION LINE
	WATER LINE
	FIRE LINE
	STEAM LINE
	ELECTRIC LINE
	ELECTRIC LINE (Secondary)
	TELEPHONE LINE
	GAS LINE
	SEWAGE-SANITARY LINE
	STORM DRAIN LINE
	STREET LIGHT
	UNDERGROUND VAULT
	MANHOLE
	MANHOLE
	ABOVE GRADE FUEL TANK
	BELOW GRADE FUEL TANK
	CAMPUS BOUNDARY LINE