

Campus Plan Community

Task Force

January 26, 2010

partnership quality community
national technology global
professional improve resources
arts commitment
giving research
teach
excellence
Open for leadership alumni diversity
engagement quick reference to performance
active service American University's strategic plan goals academics opportunities students
alumni sustainability
innovation campus planning values
goals international
infrastructure support success teaching innovation
change empower involve foster
facilities infrastructure



AMERICAN UNIVERSITY AND THE NEXT DECADE



Leadership for a Changing World




AMERICAN UNIVERSITY
WASHINGTON, DC
1400 MICHIGAN AVENUE, N.W.
WASHINGTON, DC 20016



Future Activity

January 2010

- Review Commitments
- Facilities priorities
- Preliminary site discussion
- Nebraska Lot and Tenley discussion

February 2010

- Present and discuss sustainability issues
- Discuss specific projects
- Review transportation issues

March 2010

- Discuss specific projects
- Update Neighborhood Liaison Committee

April 2010

- Present and discuss overall plan



1. Introductions
2. 2001 Campus Plan commitments
3. Facilities priorities
4. Preliminary site selection
5. Other



Support the university's transformational goals by providing facilities that:

- Support the faculty's scholar-teacher ideal
- Sustain an unsurpassed undergraduate education and experience
- Support distinction in graduate, professional, and legal studies
- Assist in engaging the great ideas of our time through research, centers and institutes
- Support how AU reflects and values diversity
- Help bring the world to AU and AU to the world
- Reflect how AU acts on its values through social responsibility and service
- Engage alumni and in the life of the university
- Encourage innovation and high performance
- Win recognition and distinction




Facilities Priorities

1. Undergraduate Student Housing ▪ 800-1,000 beds
2. Recreation, dining, activity space to support additional residents
3. Other
 - New law school facility
 - Additional faculty offices ▪ 70-100
 - Improved science instruction and research facilities
 - Additional athletic facilities
 - Welcome Center
 - Alumni Center



AMERICAN UNIVERSITY


Site Development Probabilities

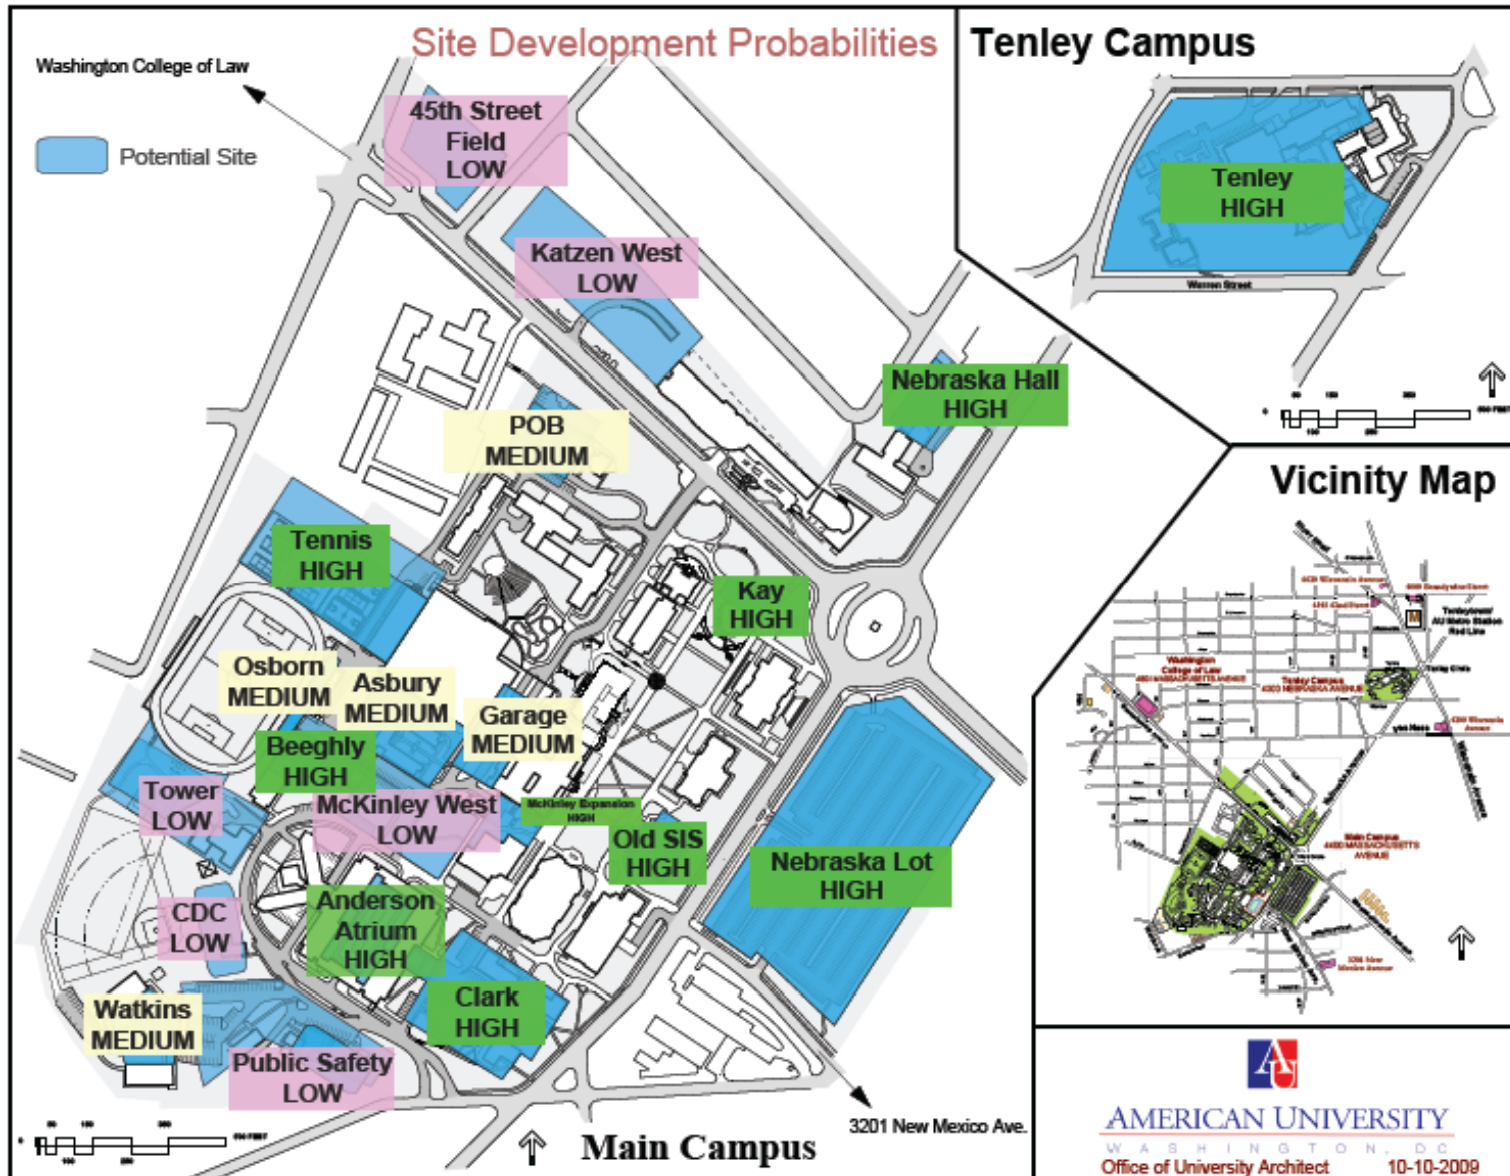



AMERICAN UNIVERSITY

Preliminary Site Selection – Main Campus – For Discussion

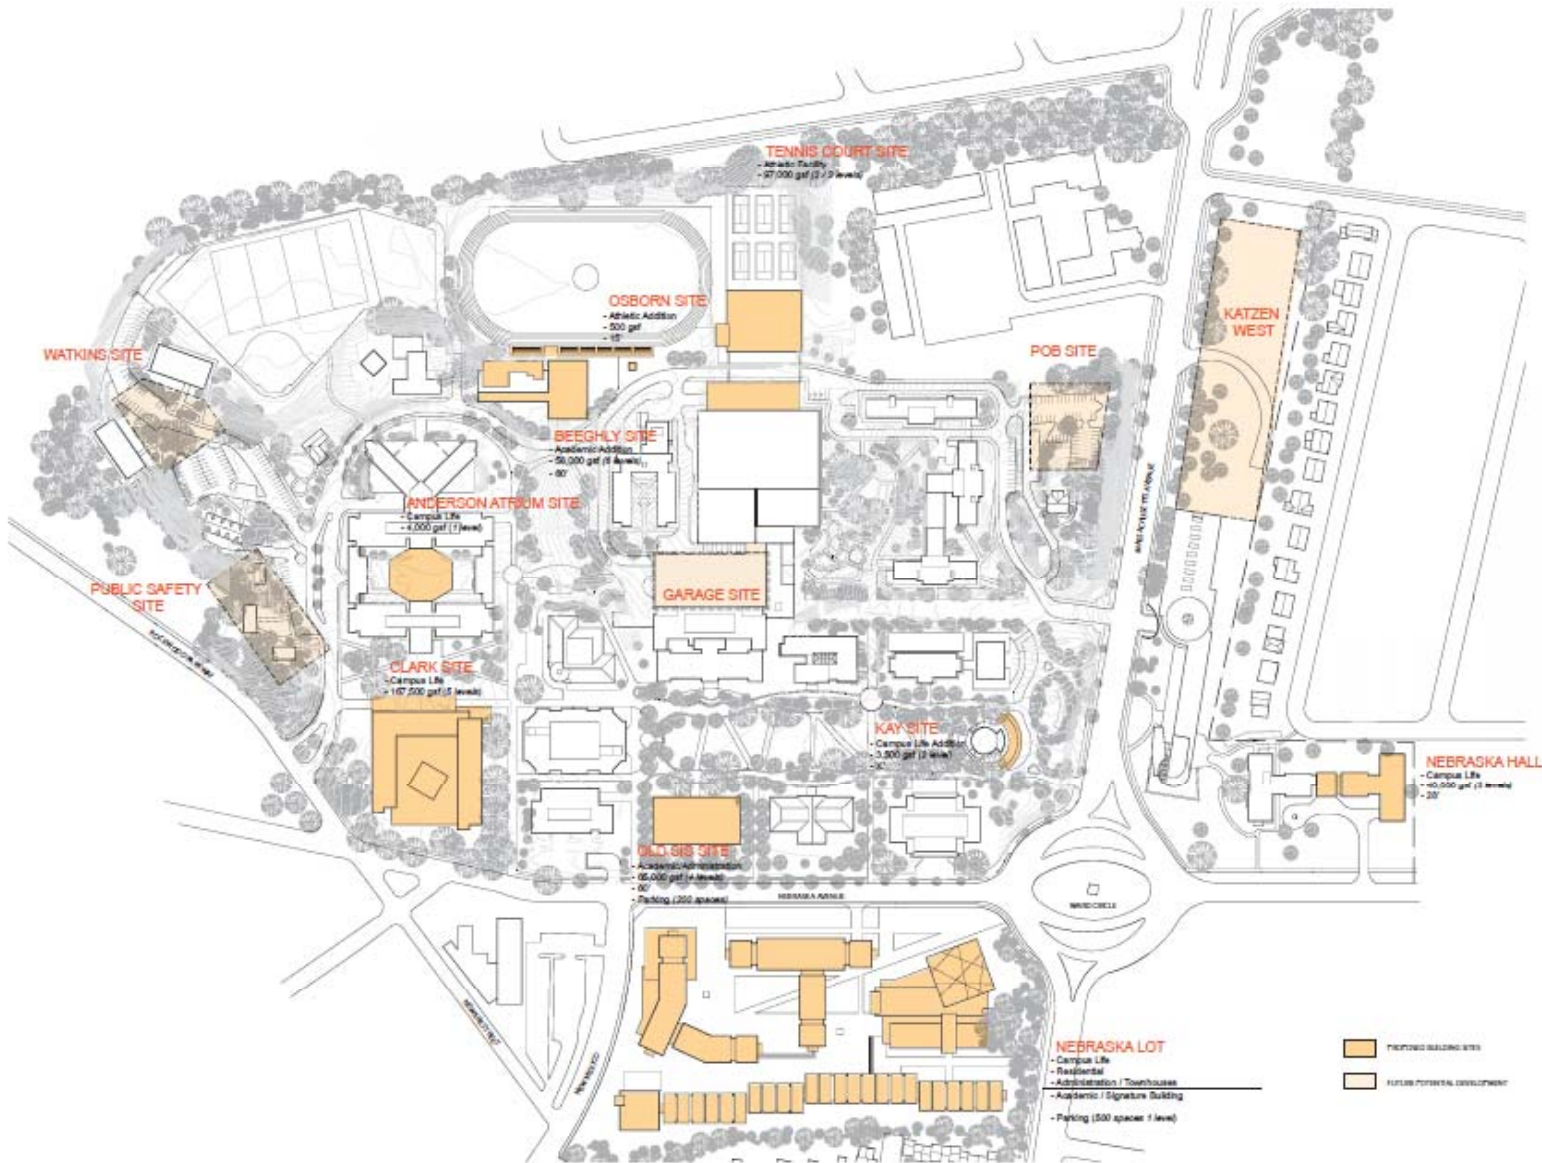

American University
4400 Massachusetts Avenue, NW
Washington DC 20016-4200

Project
AMERICAN UNIVERSITY CAMPUS PLAN 2011



McKissack McKissack
1421 New York Avenue, NW
Suite 500
Washington DC 20004

Date
January 26, 2010

Scale
N.T.S.

Drawing Name

PROPOSED BUILDING SITES


Drawing No.

copyright, ©2010 McKissack & McKissack



AMERICAN UNIVERSITY

Preliminary Site Selection – Nebraska Lot – For Discussion

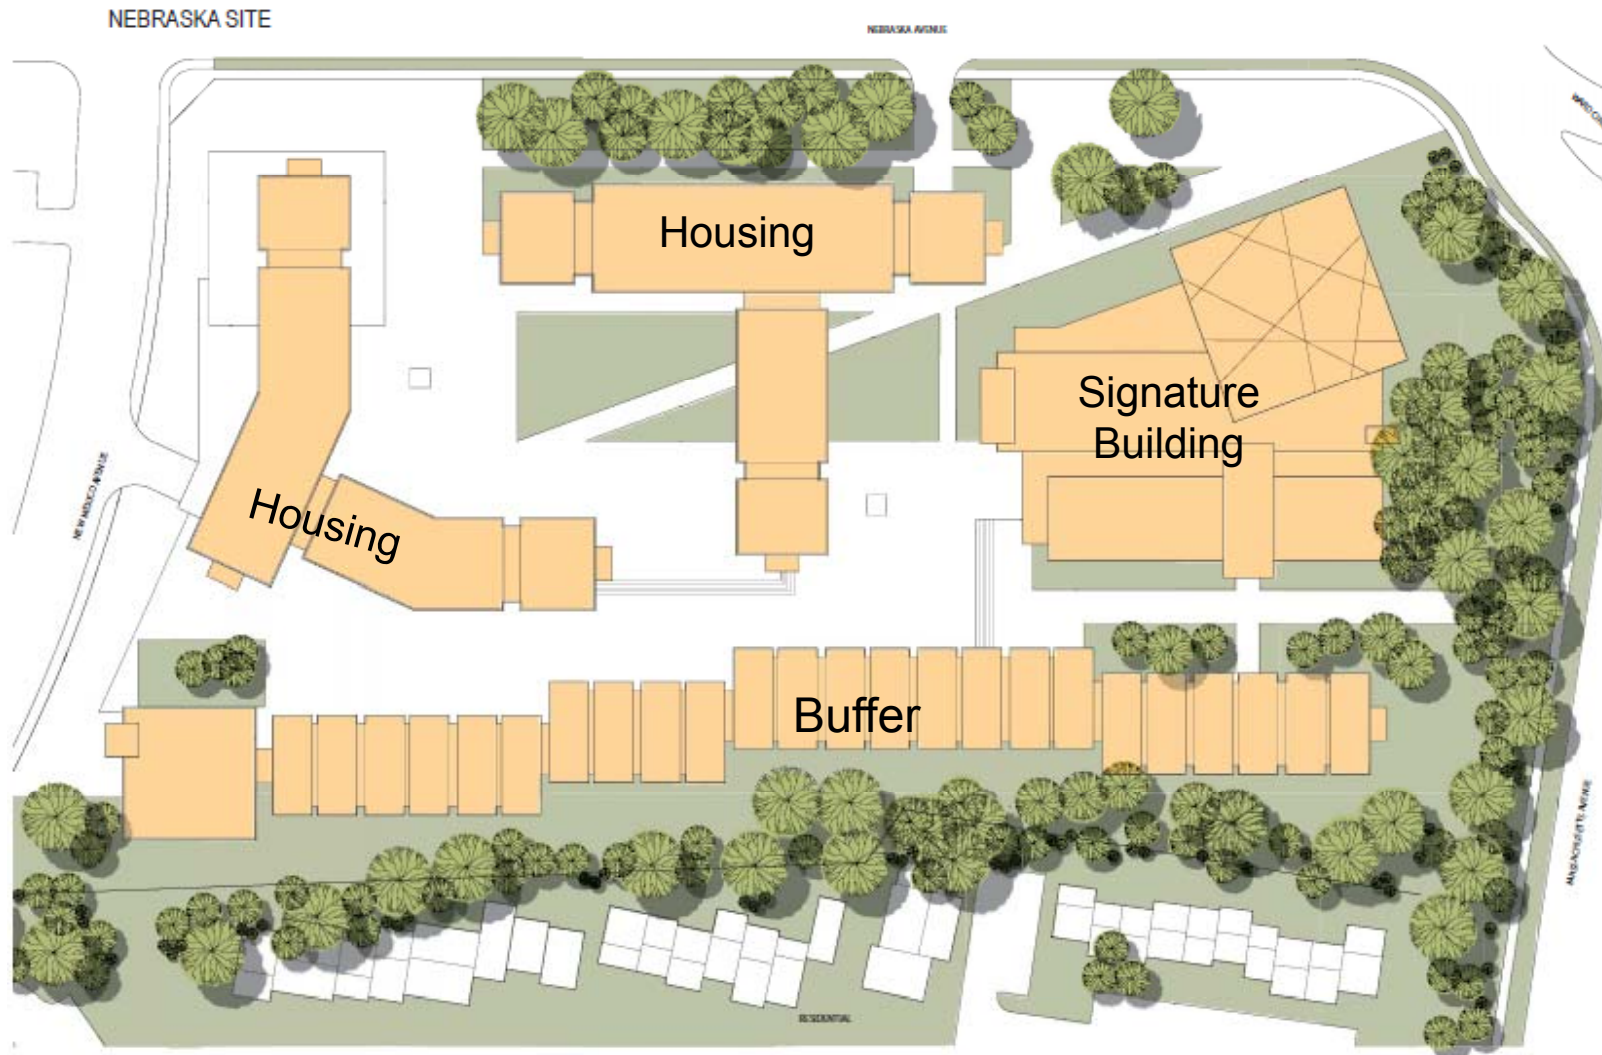

American University
440 Massachusetts Avenue, NW
Washington DC 20018-8200

Project
**AMERICAN
UNIVERSITY
CAMPUS PLAN
2011**



McLissock McLissock
1431 New York Avenue, NW
Suite 905
Washington DC 20006

Date
January 26, 2010

Scale
N.T.S.

Drawing Name
**Nebraska Site
PROPOSED CONDITIONS**

Drawing No.

Copyright ©2010 McLissock & McLissock





AMERICAN UNIVERSITY

Preliminary Site Selection – Tenley Campus – For Discussion



American University
1401 Massachusetts Avenue, NW
Washington DC 20016-4500

Project
**AMERICAN
UNIVERSITY
CAMPUS PLAN
2011**



McKissack McKissack
1401 New York Avenue, NW
Suite 800
Washington DC 20005

Date
January 28, 2010

Scale
N.T.S.

Drawing Name


**TENLEY SITE
PROPOSED CONDITIONS**

Drawing No.

K.X

copyright ©2010 McKissack & McKissack

TENLEY SITE

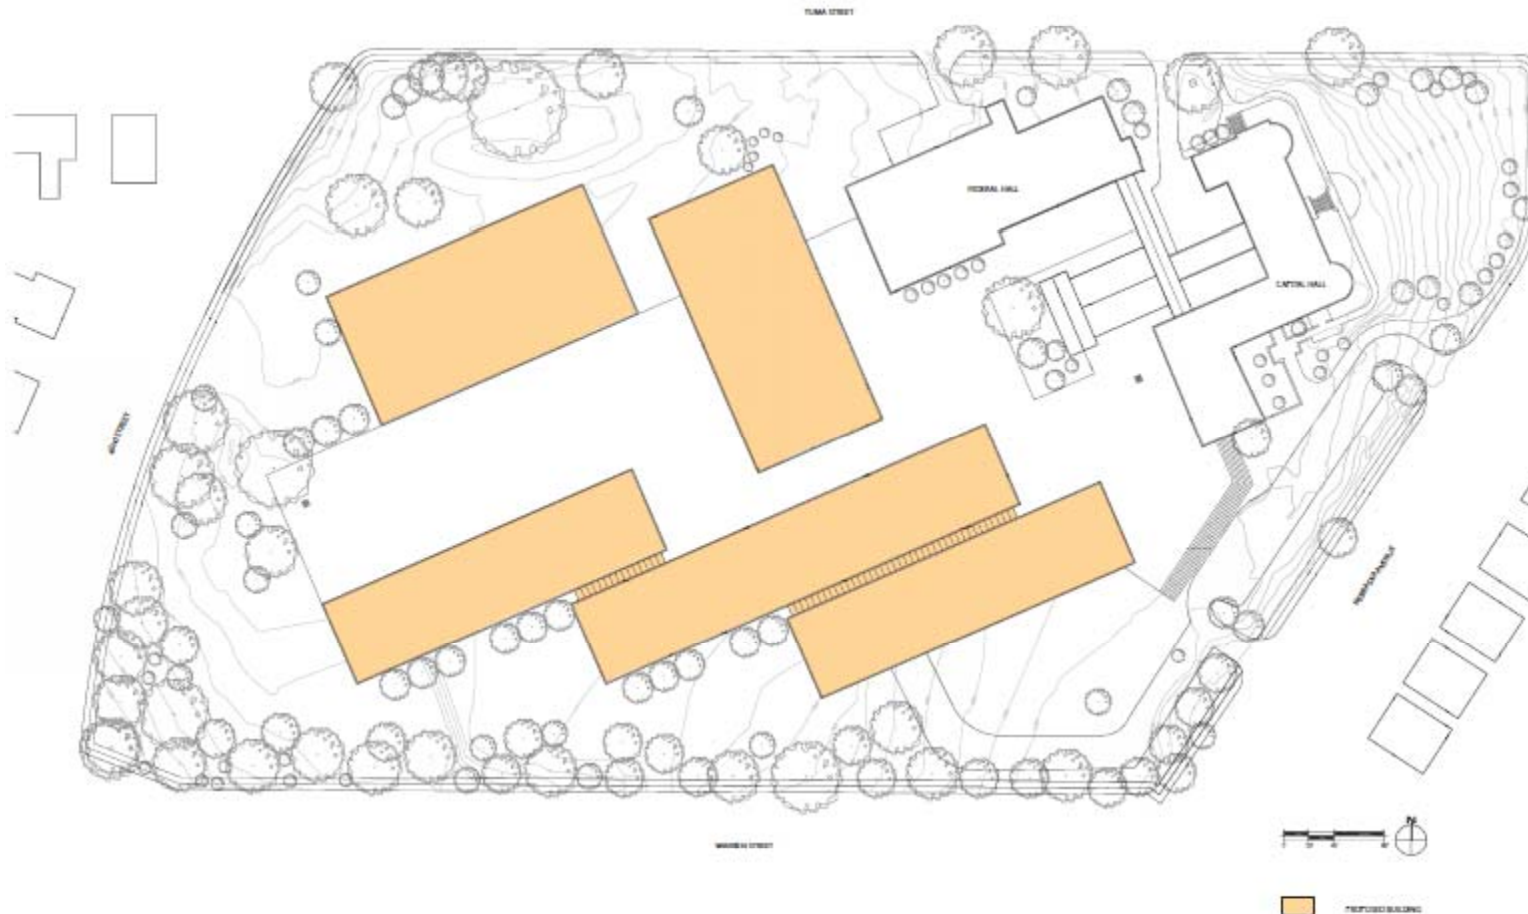

PROPOSED BUILDING



Community Relations web page

<http://www.american.edu/communityrelations/>

Campus Plan web page

<http://www.american.edu/finance/fas/Campus-Plan.cfm>

AMERICAN UNIVERSITY
WASHINGTON, DC

Discover AU | Admissions & Financial Aid | Academics | Campus Life | Global Involvement & Public Service | News | Research | Athletics | Alumni

› AU in the Neighborhood

COMMUNITY RELATIONS HOME

CAMPUS RESOURCES

- Athletics
- Campus Dining & Retail
- Events & Programs
- Fitness Center Memberships
- Katzen Arts Center
- Learning at AU
- Library Access
- Neighborhood Guide
- Osher Lifelong Learning Center
- WAMU
- Working at AU

COMMUNITY INFORMATION

UNIVERSITY LINKS

The Garden of Knowledge

With over 2,000 trees on campus, AU was designated an arboretum and public garden.

READ MORE

Katzen Center | Arboretum and Public Garden | Retail Shops | Campus Store | Dining on Campus

› Campus Plan

FAS HOME

- › FAS DEPARTMENTS
- › CAMPUS PROJECTS
 - Facilities Projects
 - Campus Plan
- › STRATEGIC INITIATIVES
- › CAMPUS FEATURES
- › MEET THE STAFF
- › FINANCE AND TREASURER DEPARTMENTS

Campus Plan

› ABOUT THE CAMPUS PLAN

American University's Campus Plan is a "roadmap" that details proposals and objectives to enhance and build upon our campus facilities for the next decade. We are launching a new Campus Plan - to be approved by the Zoning Commission - to replace the existing plan.

Visit this site frequently to keep abreast of all the latest news and developments regarding the Campus Plan currently in the works, as well as information about the 2000 Campus Plan.

› WHAT'S NEW

Next 2011 Campus Plan Meeting
Tuesday, October 20, 7 p.m., Mary Graydon Center, Rooms 3

[Previous Meetings](#)

› 2000 CAMPUS PLAN

READ THE ENTIRE CAMPUS PLAN

› 2011 CAMPUS PLAN DEVELOPMENTS

Get the latest developments of our "roadmap" for the next decade.

LEARN MORE ABOUT THE 2011

› QUESTIONS?
[Email campusplan@american.edu](mailto:campusplan@american.edu)



AMERICAN UNIVERSITY

Future Meetings

February 23

March 23

April 20



AMERICAN UNIVERSITY

Student Population & Projections 2004-2020 w/ Law School

