

American University
4400 Massachusetts Avenue, NW
Washington DC 20016-8200

Project
**AMERICAN
UNIVERSITY
CAMPUS PLAN
2011**



McKissack McKissack
1401 New York Avenue, NW
Suite 900
Washington DC 20006


EXHIBIT 10

Date
March 14, 2011

Scale
N.T.S. 

Drawing Name
**AERIAL PHOTO
SHOWING MAIN AND
TENLEY CAMPUS**

Drawing No.
10.1

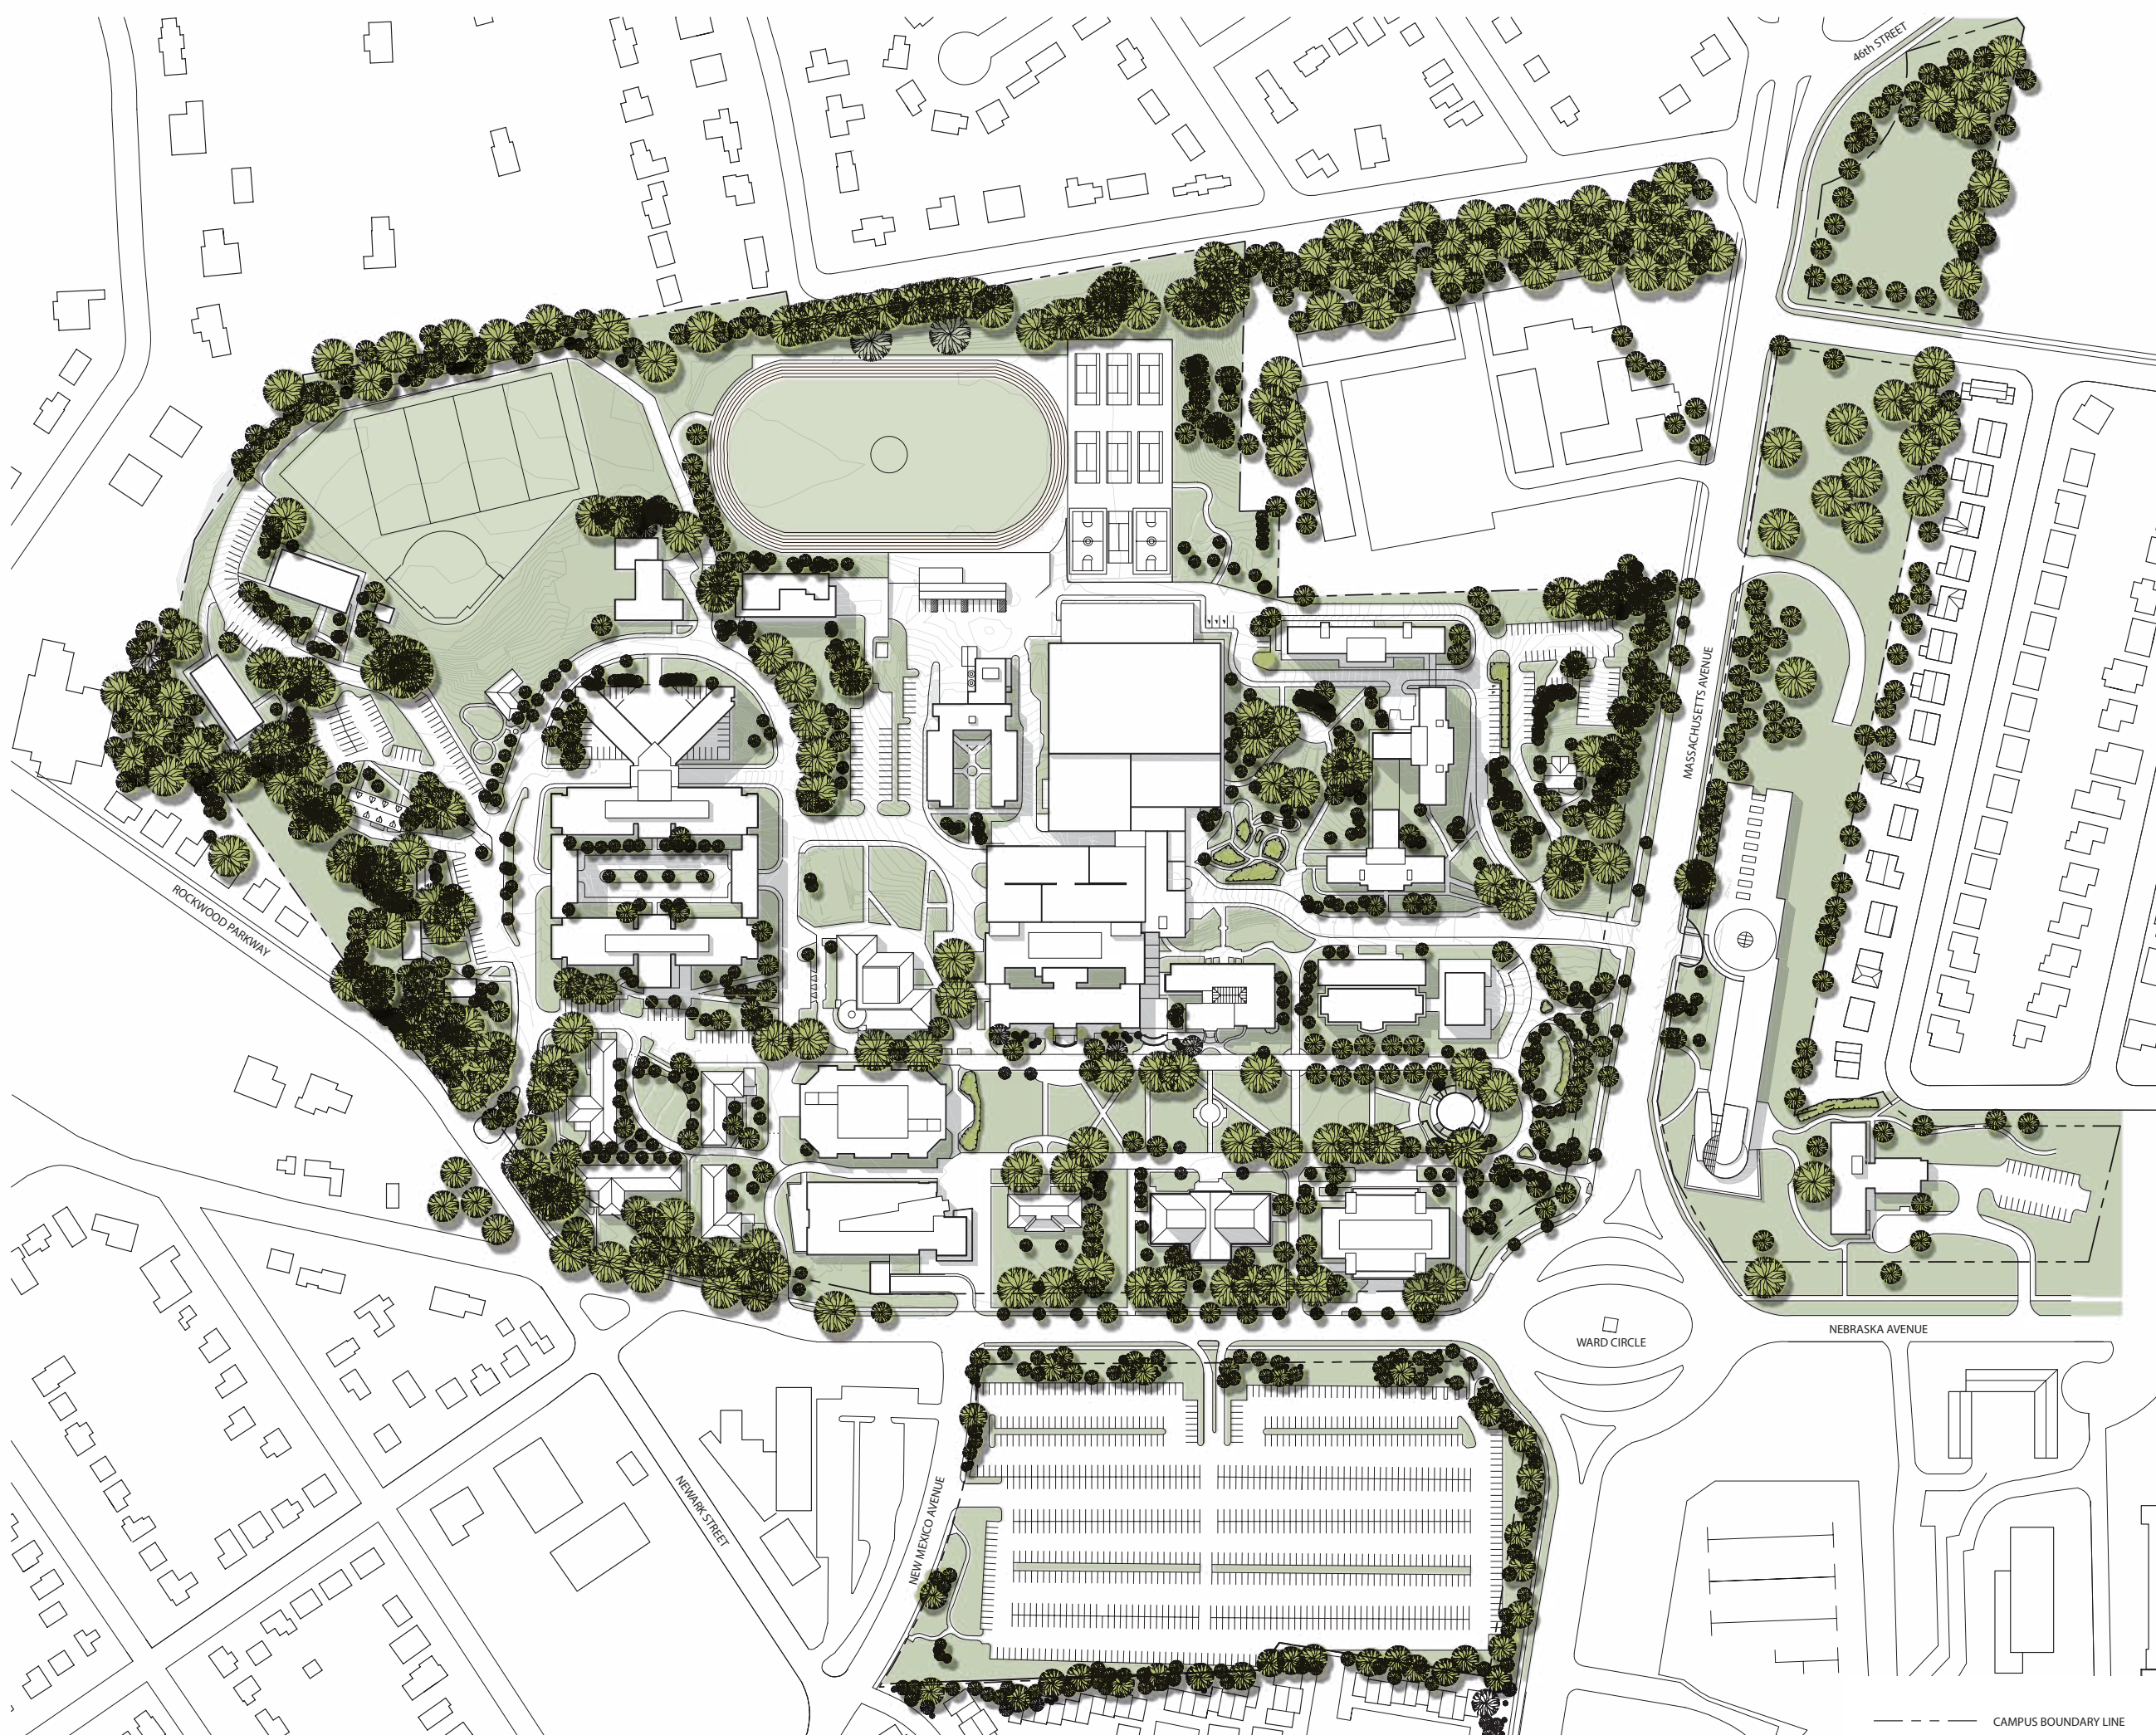


American University
 4400 Massachusetts Avenue, NW
 Washington DC 20016-8200

Project
**AMERICAN
 UNIVERSITY
 CAMPUS PLAN
 2011**




McKissack McKissack
 1401 New York Avenue, NW
 Suite 900
 Washington DC 20006

Date
 March 14, 2011

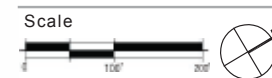

Drawing Name
**MAIN CAMPUS -
 EXISTING ILLUSTRATIVE
 SITE PLAN**

Drawing No.
 10.2

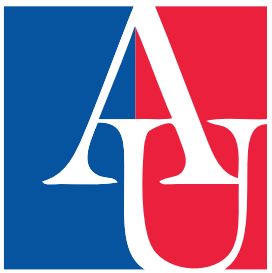

American University
4400 Massachusetts Avenue, NW
Washington DC 20016-8200


Project
**AMERICAN
UNIVERSITY
CAMPUS PLAN
2011**



McKissack McKissack
1401 New York Avenue, NW
Suite 900
Washington DC 20006

Date

March 14, 2011

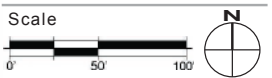

Drawing Name

**TENLEY CAMPUS -
EXISTING ILLUSTRATIVE
SITE PLAN**

Drawing No.

10.3



--- CAMPUS BOUNDARY LINE